

NOT FOR CONSTRUCTION



114 EAST MAIN ST  
3rd FLOOR  
NORTHVILLE, MICHIGAN  
48167  
PHONE 248.349.2708  
marchitects.com

PROJECT  
THE EVANS RESIDENCE:  
SUNROOM ADDITION

PROJECT ADDRESS  
3063 GEDDES AVE  
ANN ARBOR, MI  
48104

PROJECT NUMBER  
24.01


SHEET NAME  
PROPOSED FLOOR PLAN

SHEET NUMBER


A-101

DO NOT SCALE DRAWINGS. USE NOTED DIMENSION ONLY.

THIS DRAWING IS THE PROPERTY OF M ARCHITECTS. UNAUTHORIZED USE OF ANY KIND, INCLUDING USE ON OTHER PROJECTS, IS PROHIBITED.

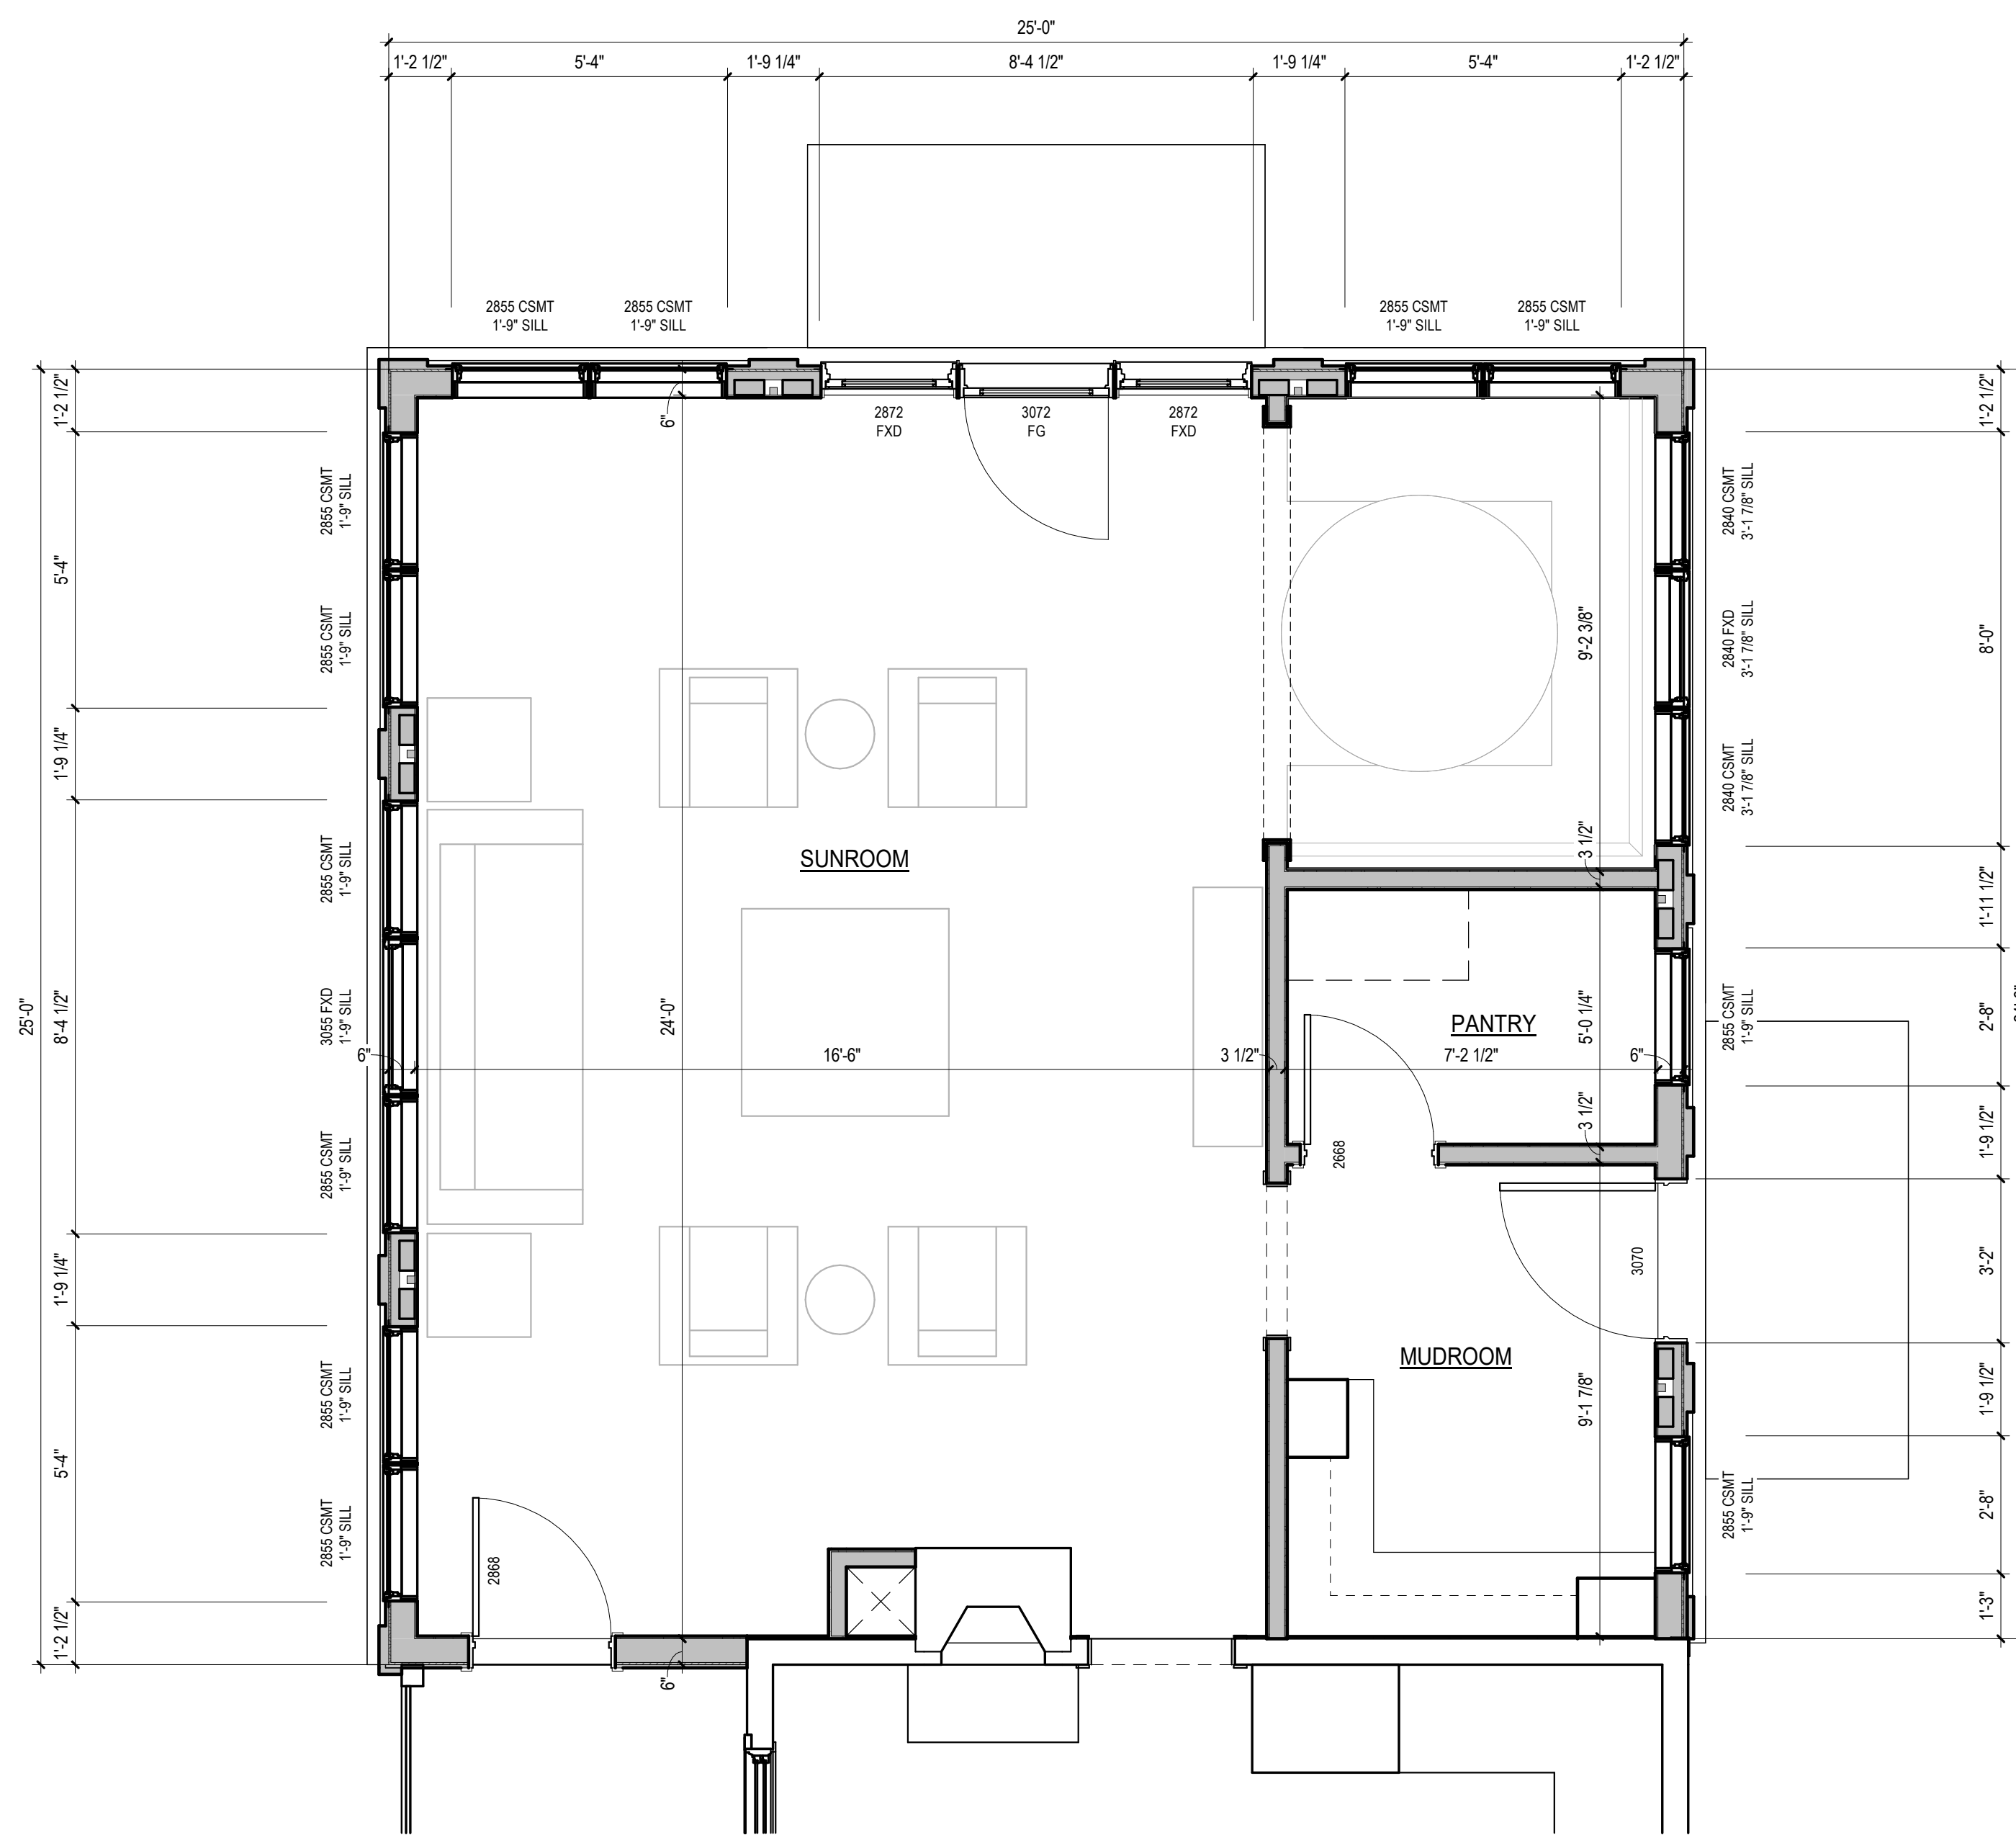

N  
1  
A-101  
PROPOSED FLOOR PLAN  
3/8" = 1'-0"

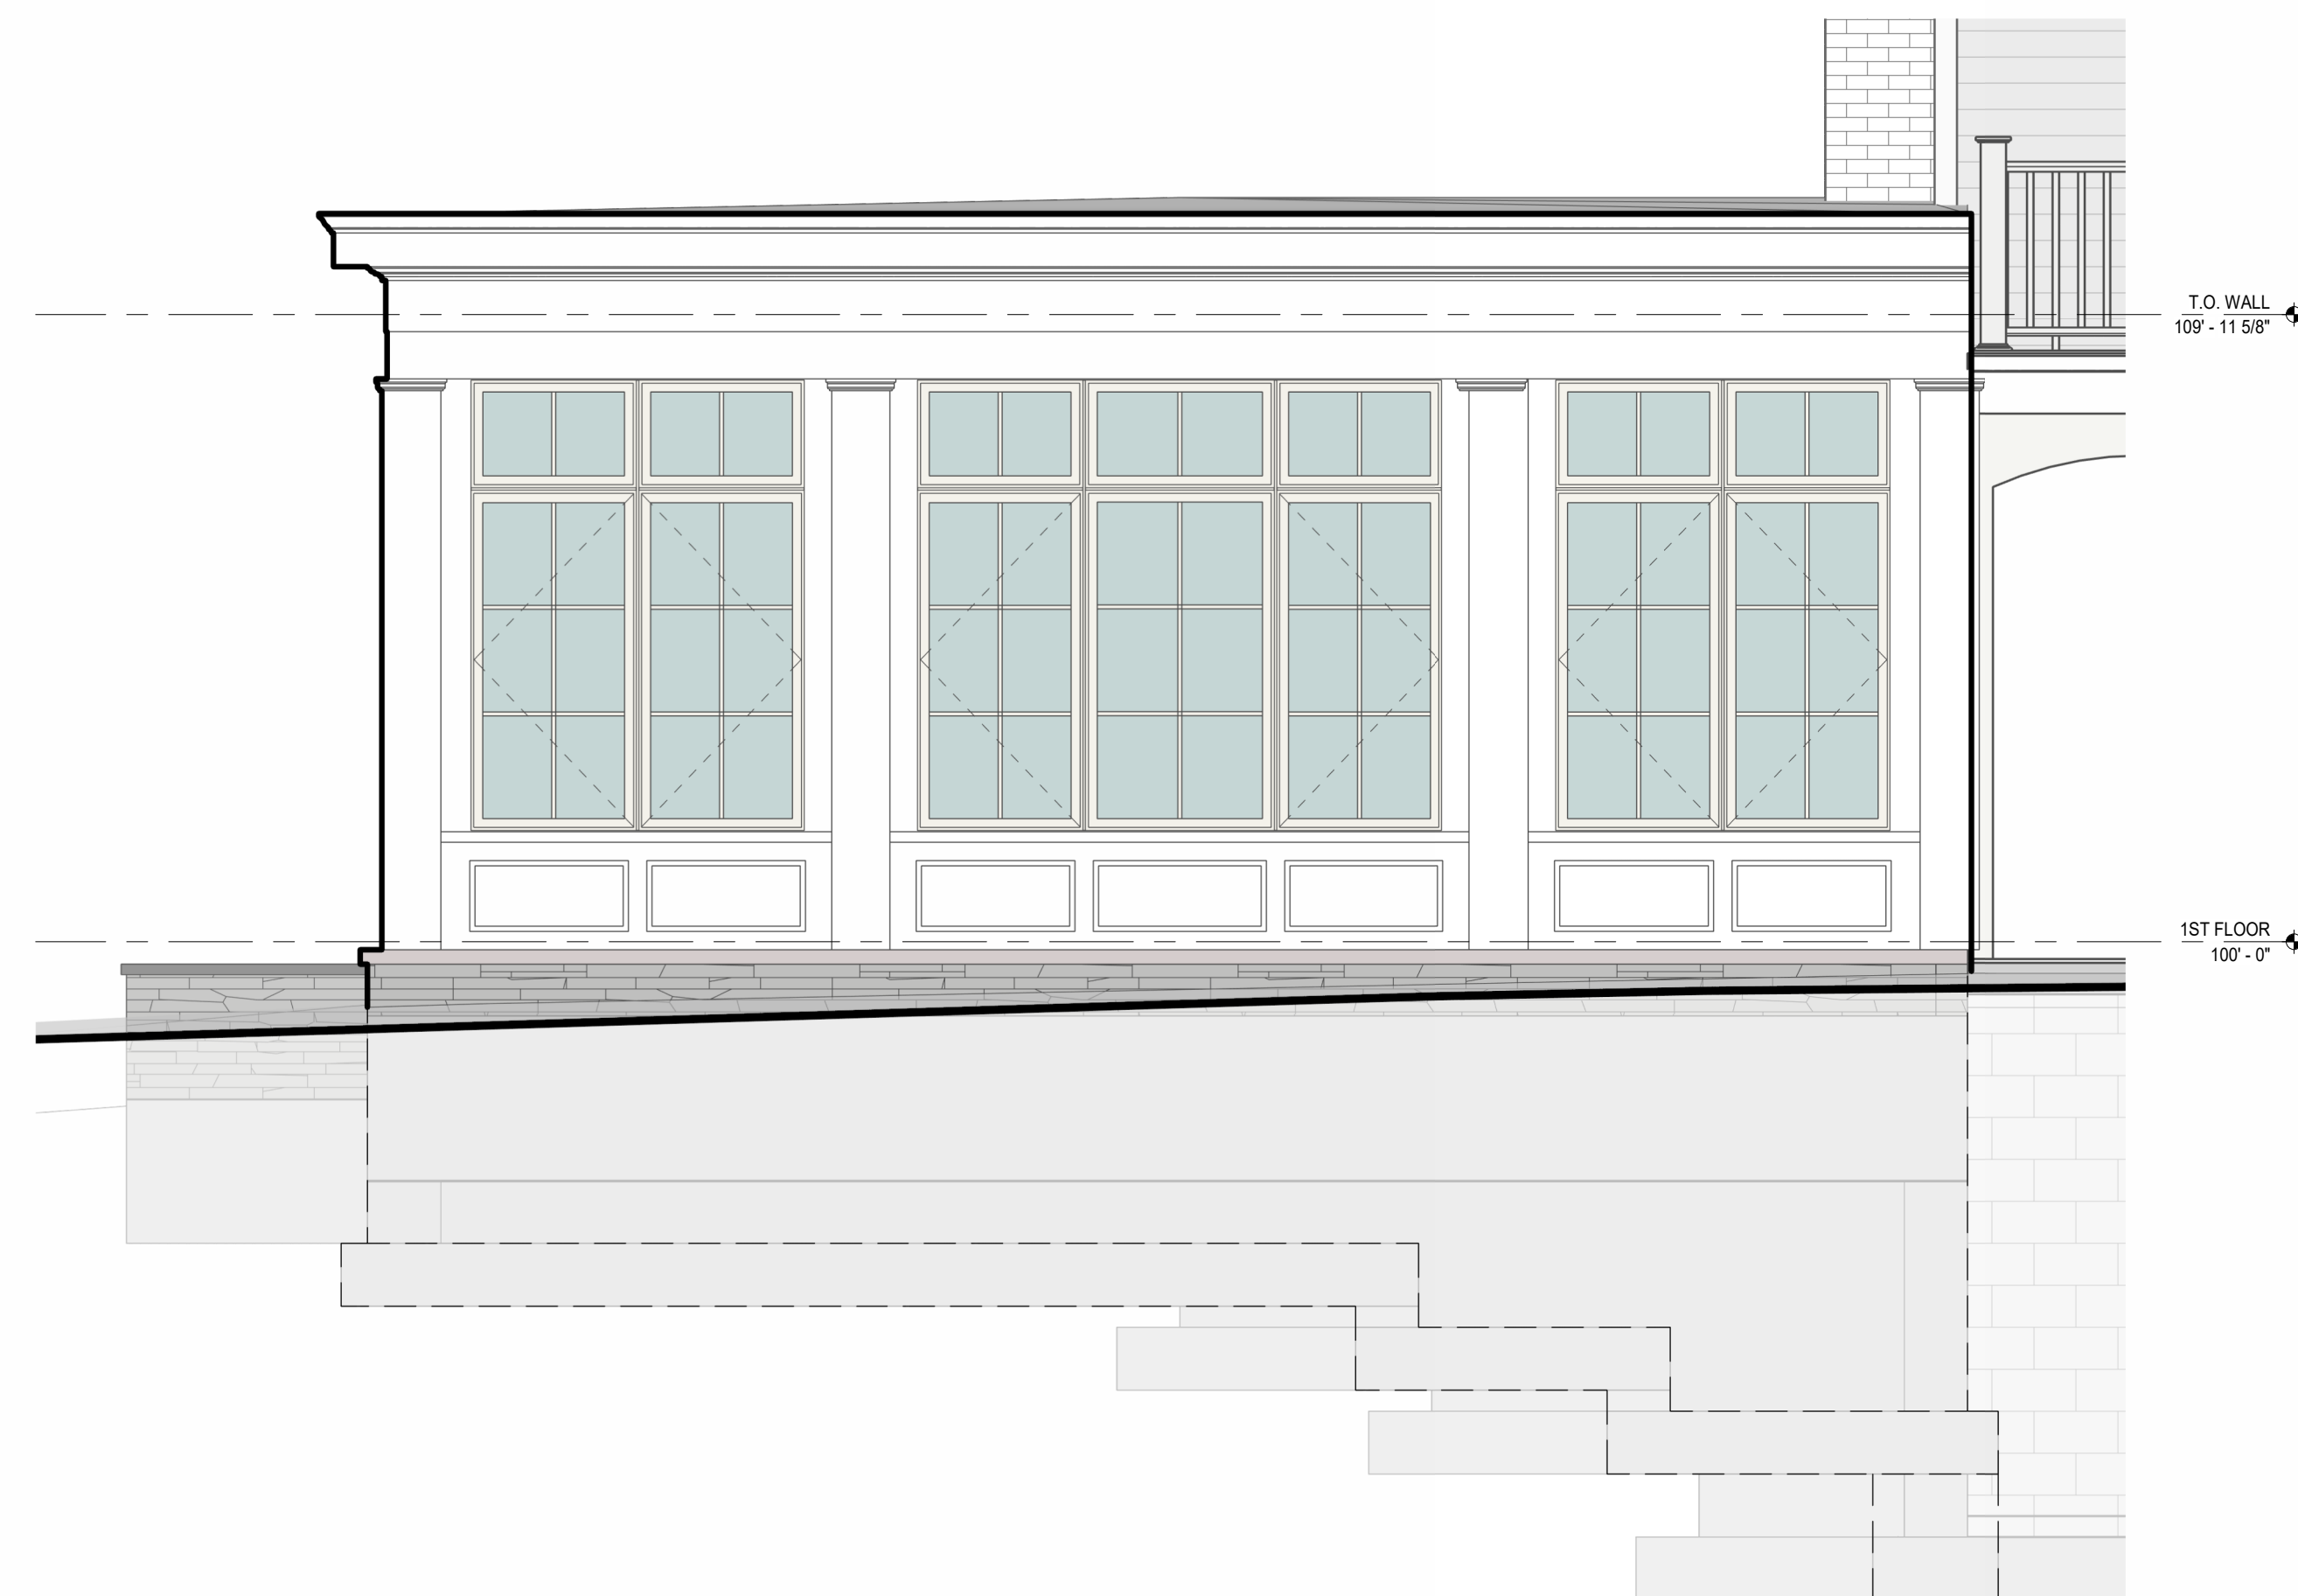

1 WEST ELEVATION  
A-201 3/8\"/>




2 NORTH ELEVATION  
A-201 3/8\"/>




3 EAST ELEVATION  
A-201 3/8\"/>

DO NOT SCALE DRAWINGS. USE NOTED DIMENSION ONLY.


THIS DRAWING IS THE PROPERTY OF M ARCHITECTS. UNAUTHORIZED USE OF ANY KIND, INCLUDING USE ON OTHER PROJECTS, IS PROHIBITED.

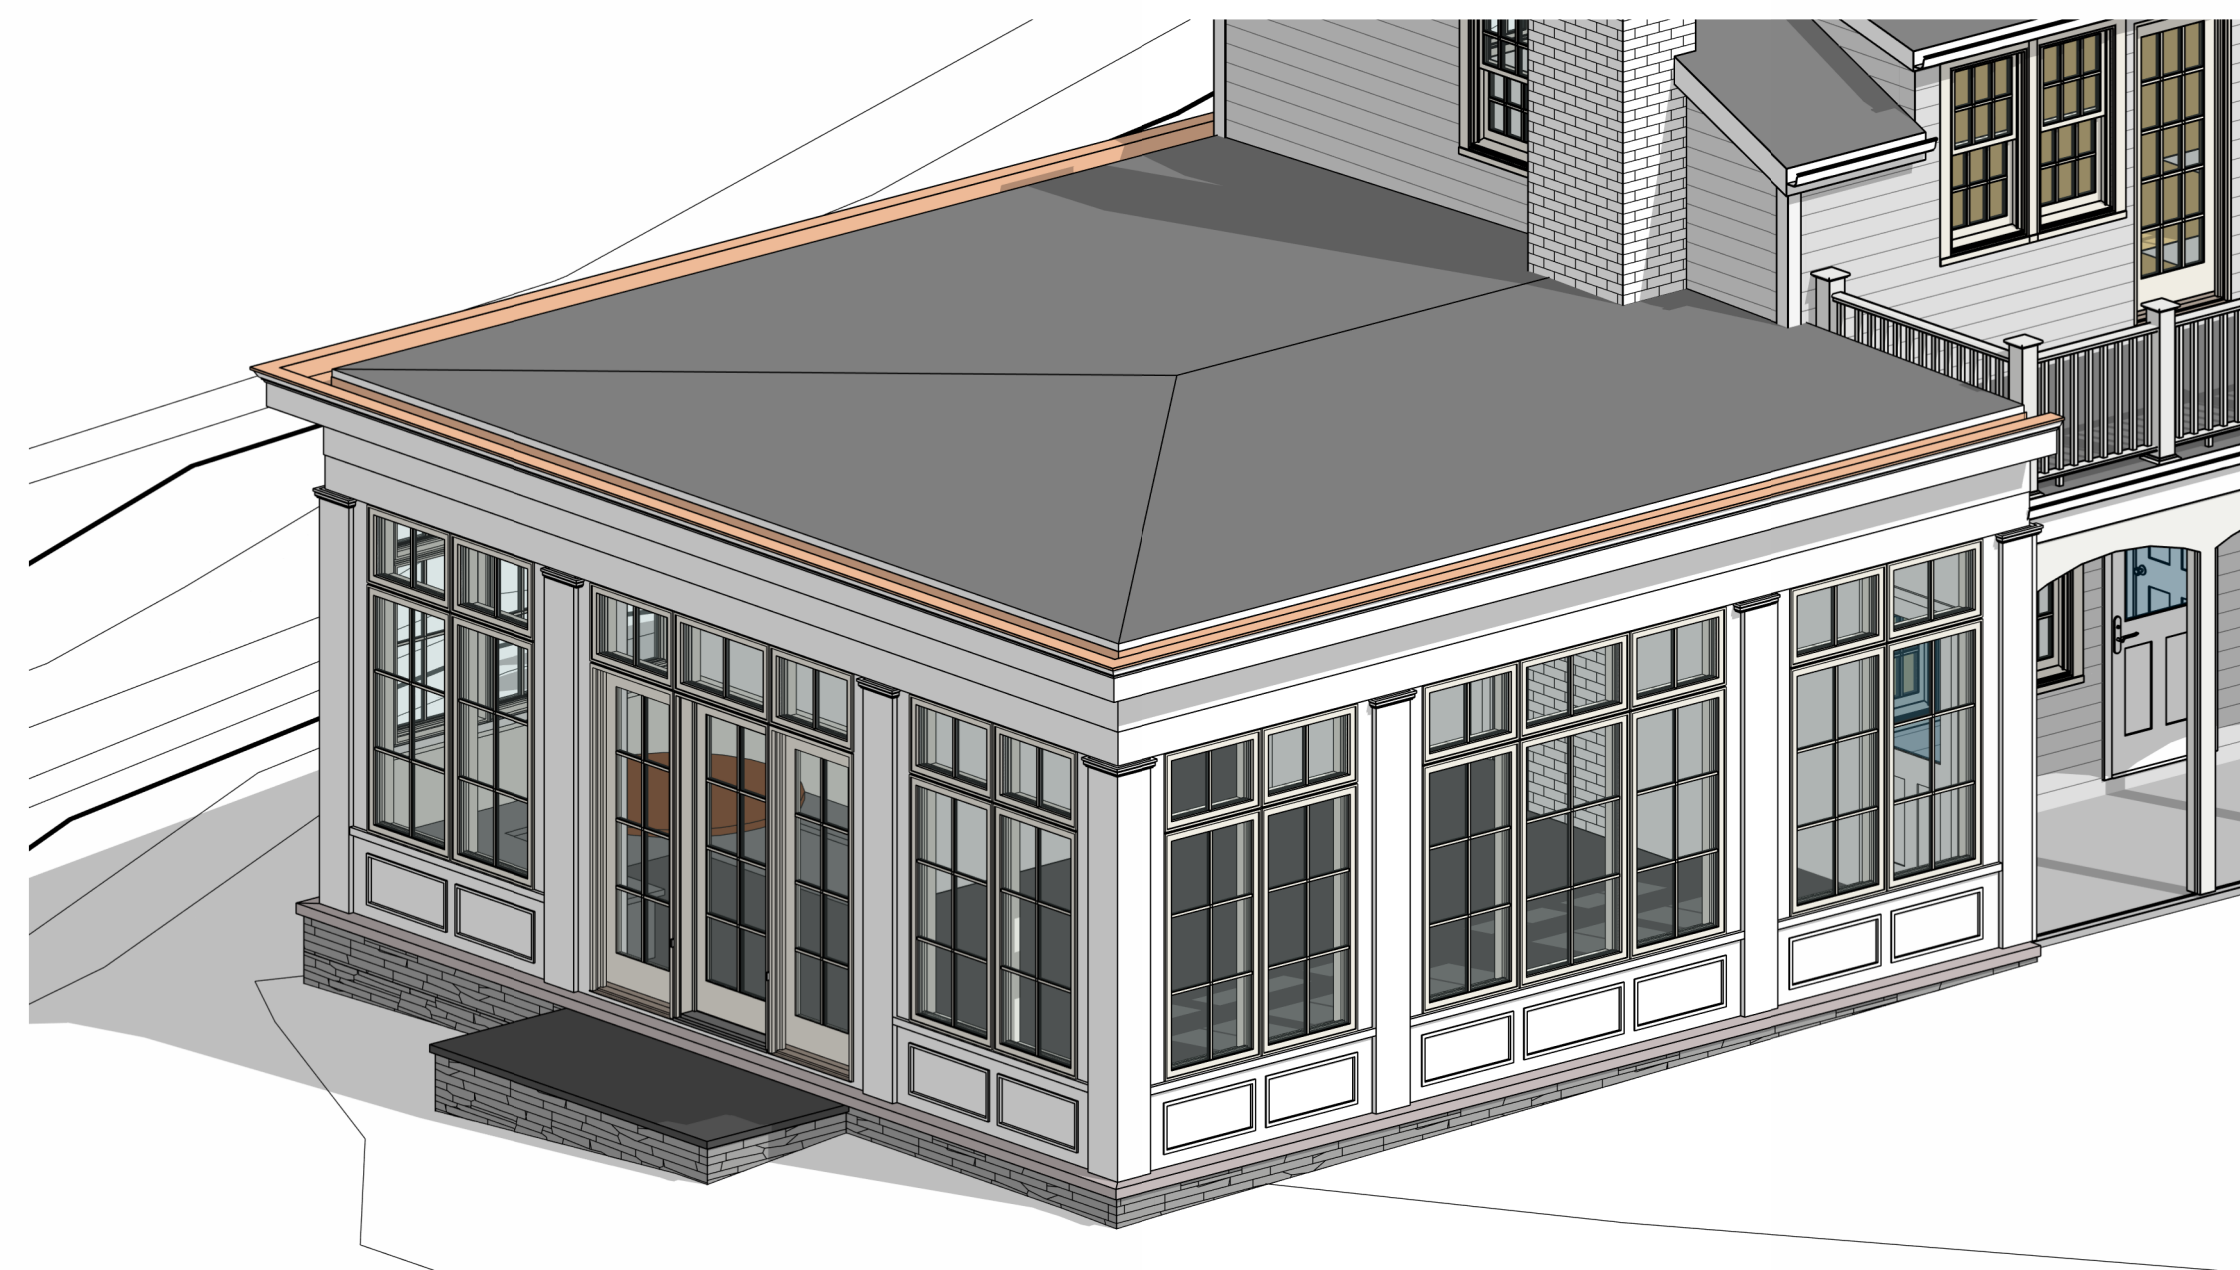

2 3D VIEW NORTHWEST  
A-701

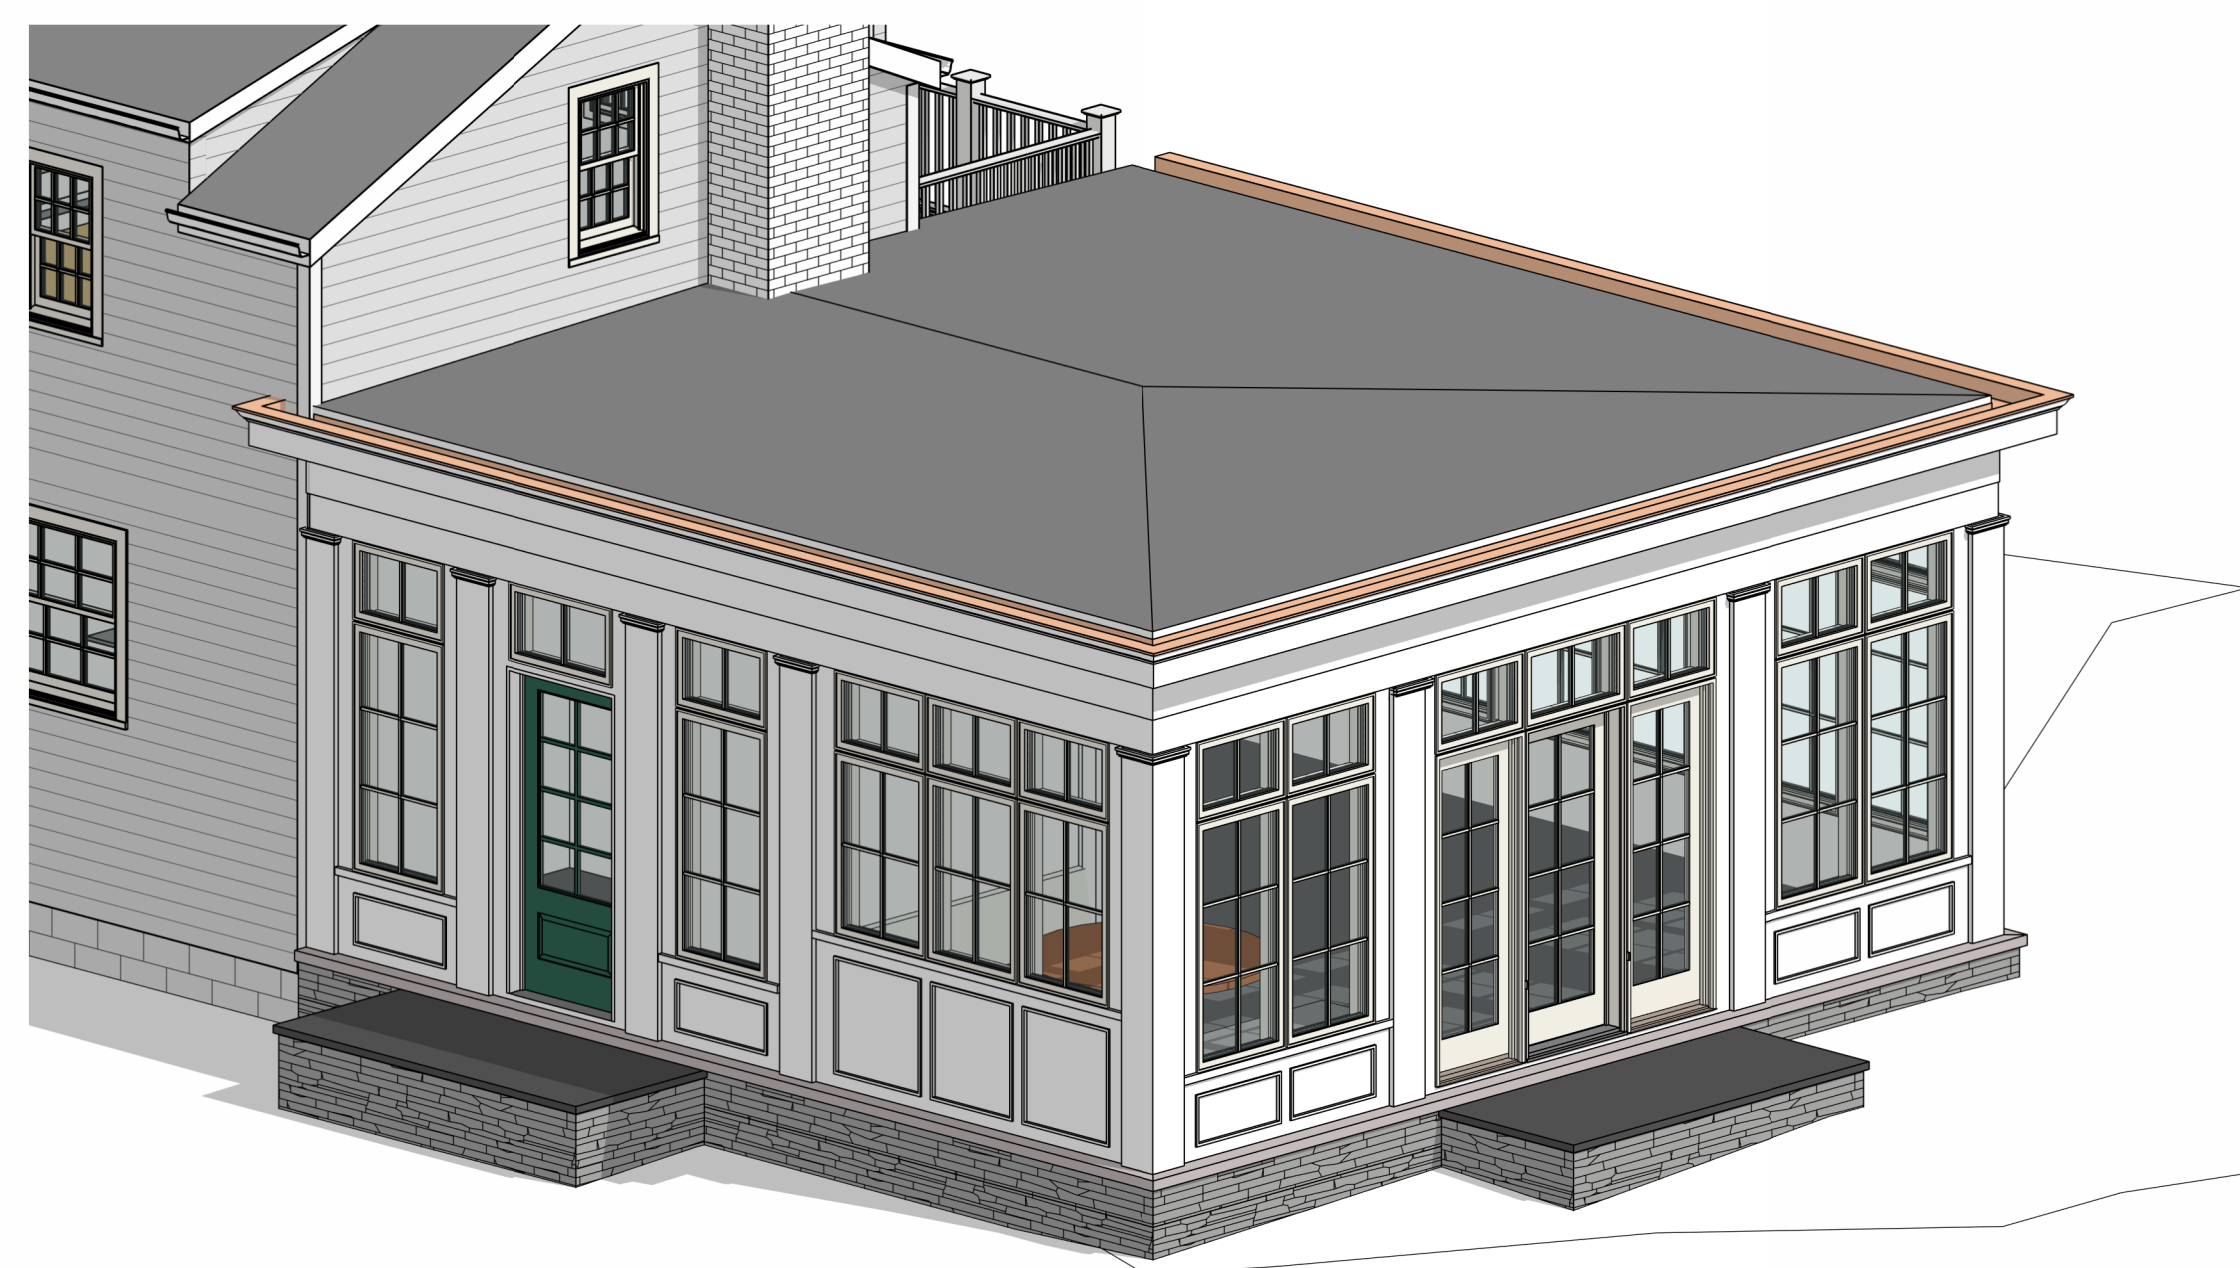

1 3D VIEW NORTHEAST  
A-701

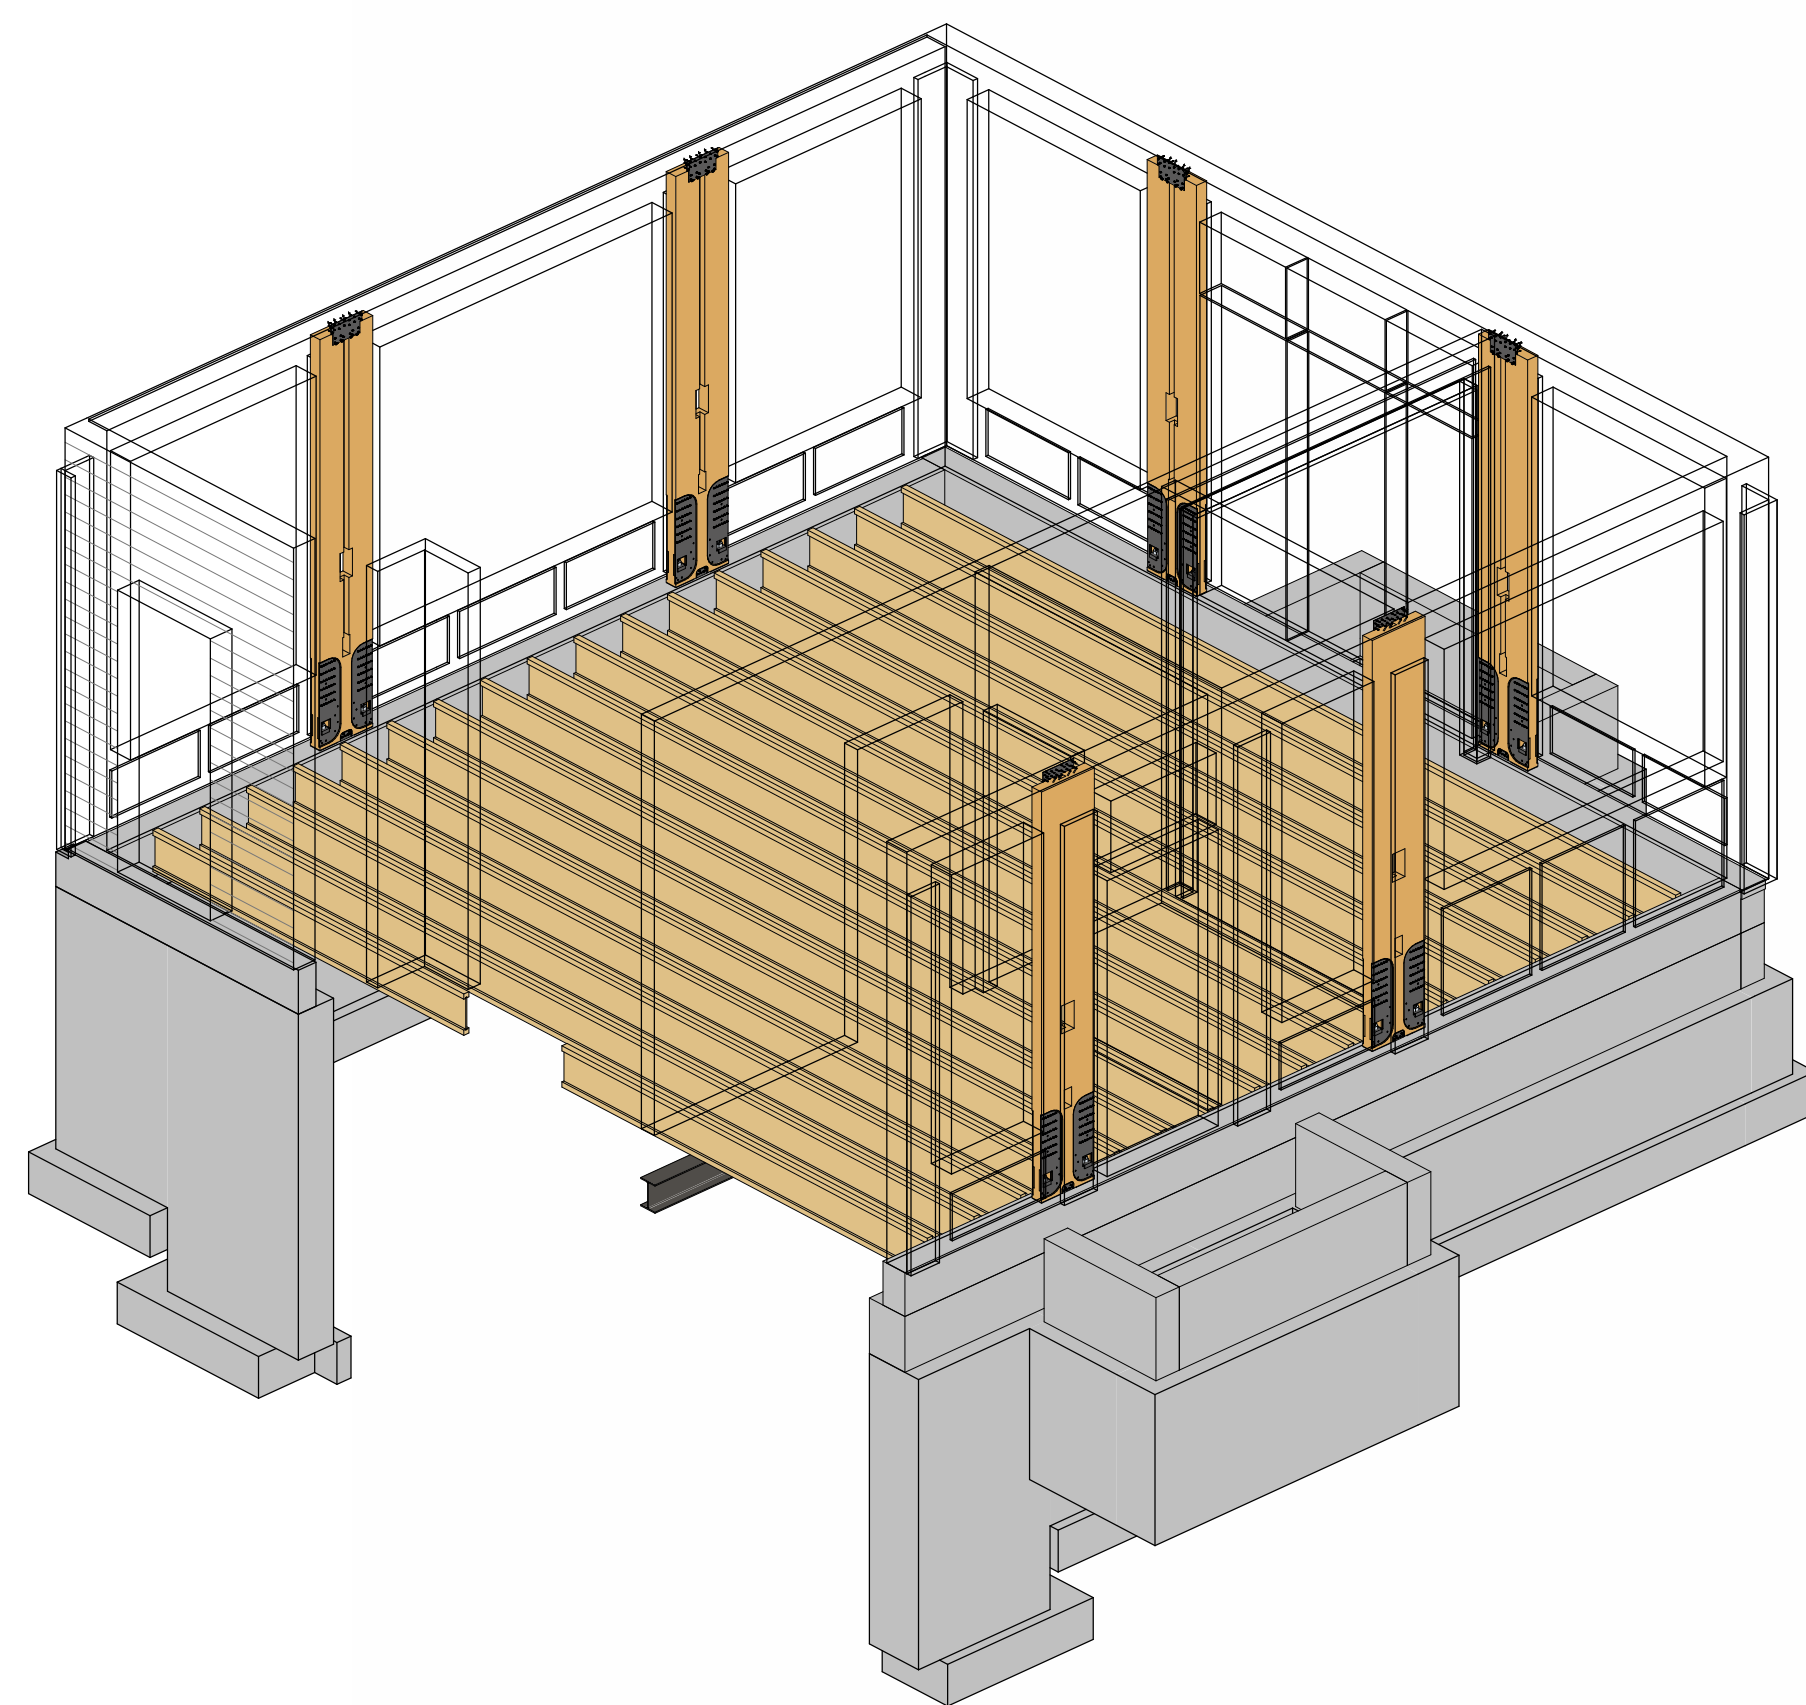

3 3D VIEW FOUNDATION & WALL  
BRACING  
A-701

DO NOT SCALE DRAWINGS. USE NOTED DIMENSION ONLY.

THIS DRAWING IS THE PROPERTY OF M ARCHITECTS. UNAUTHORIZED USE OF ANY KIND, INCLUDING USE ON OTHER PROJECTS, IS PROHIBITED.