



114 EAST MAIN S
3rd FLOOR
NORTHVILLE, MICHIGAN 4816
PHONE 248.349.270
marchitects.com


THE EVANS RESIDENCE
SUNROOM ADDITION

3063 GEDDES AV
ANN ARBOR, MI
4810

24.0

PROPOSED FLOOR PLAN

A-101

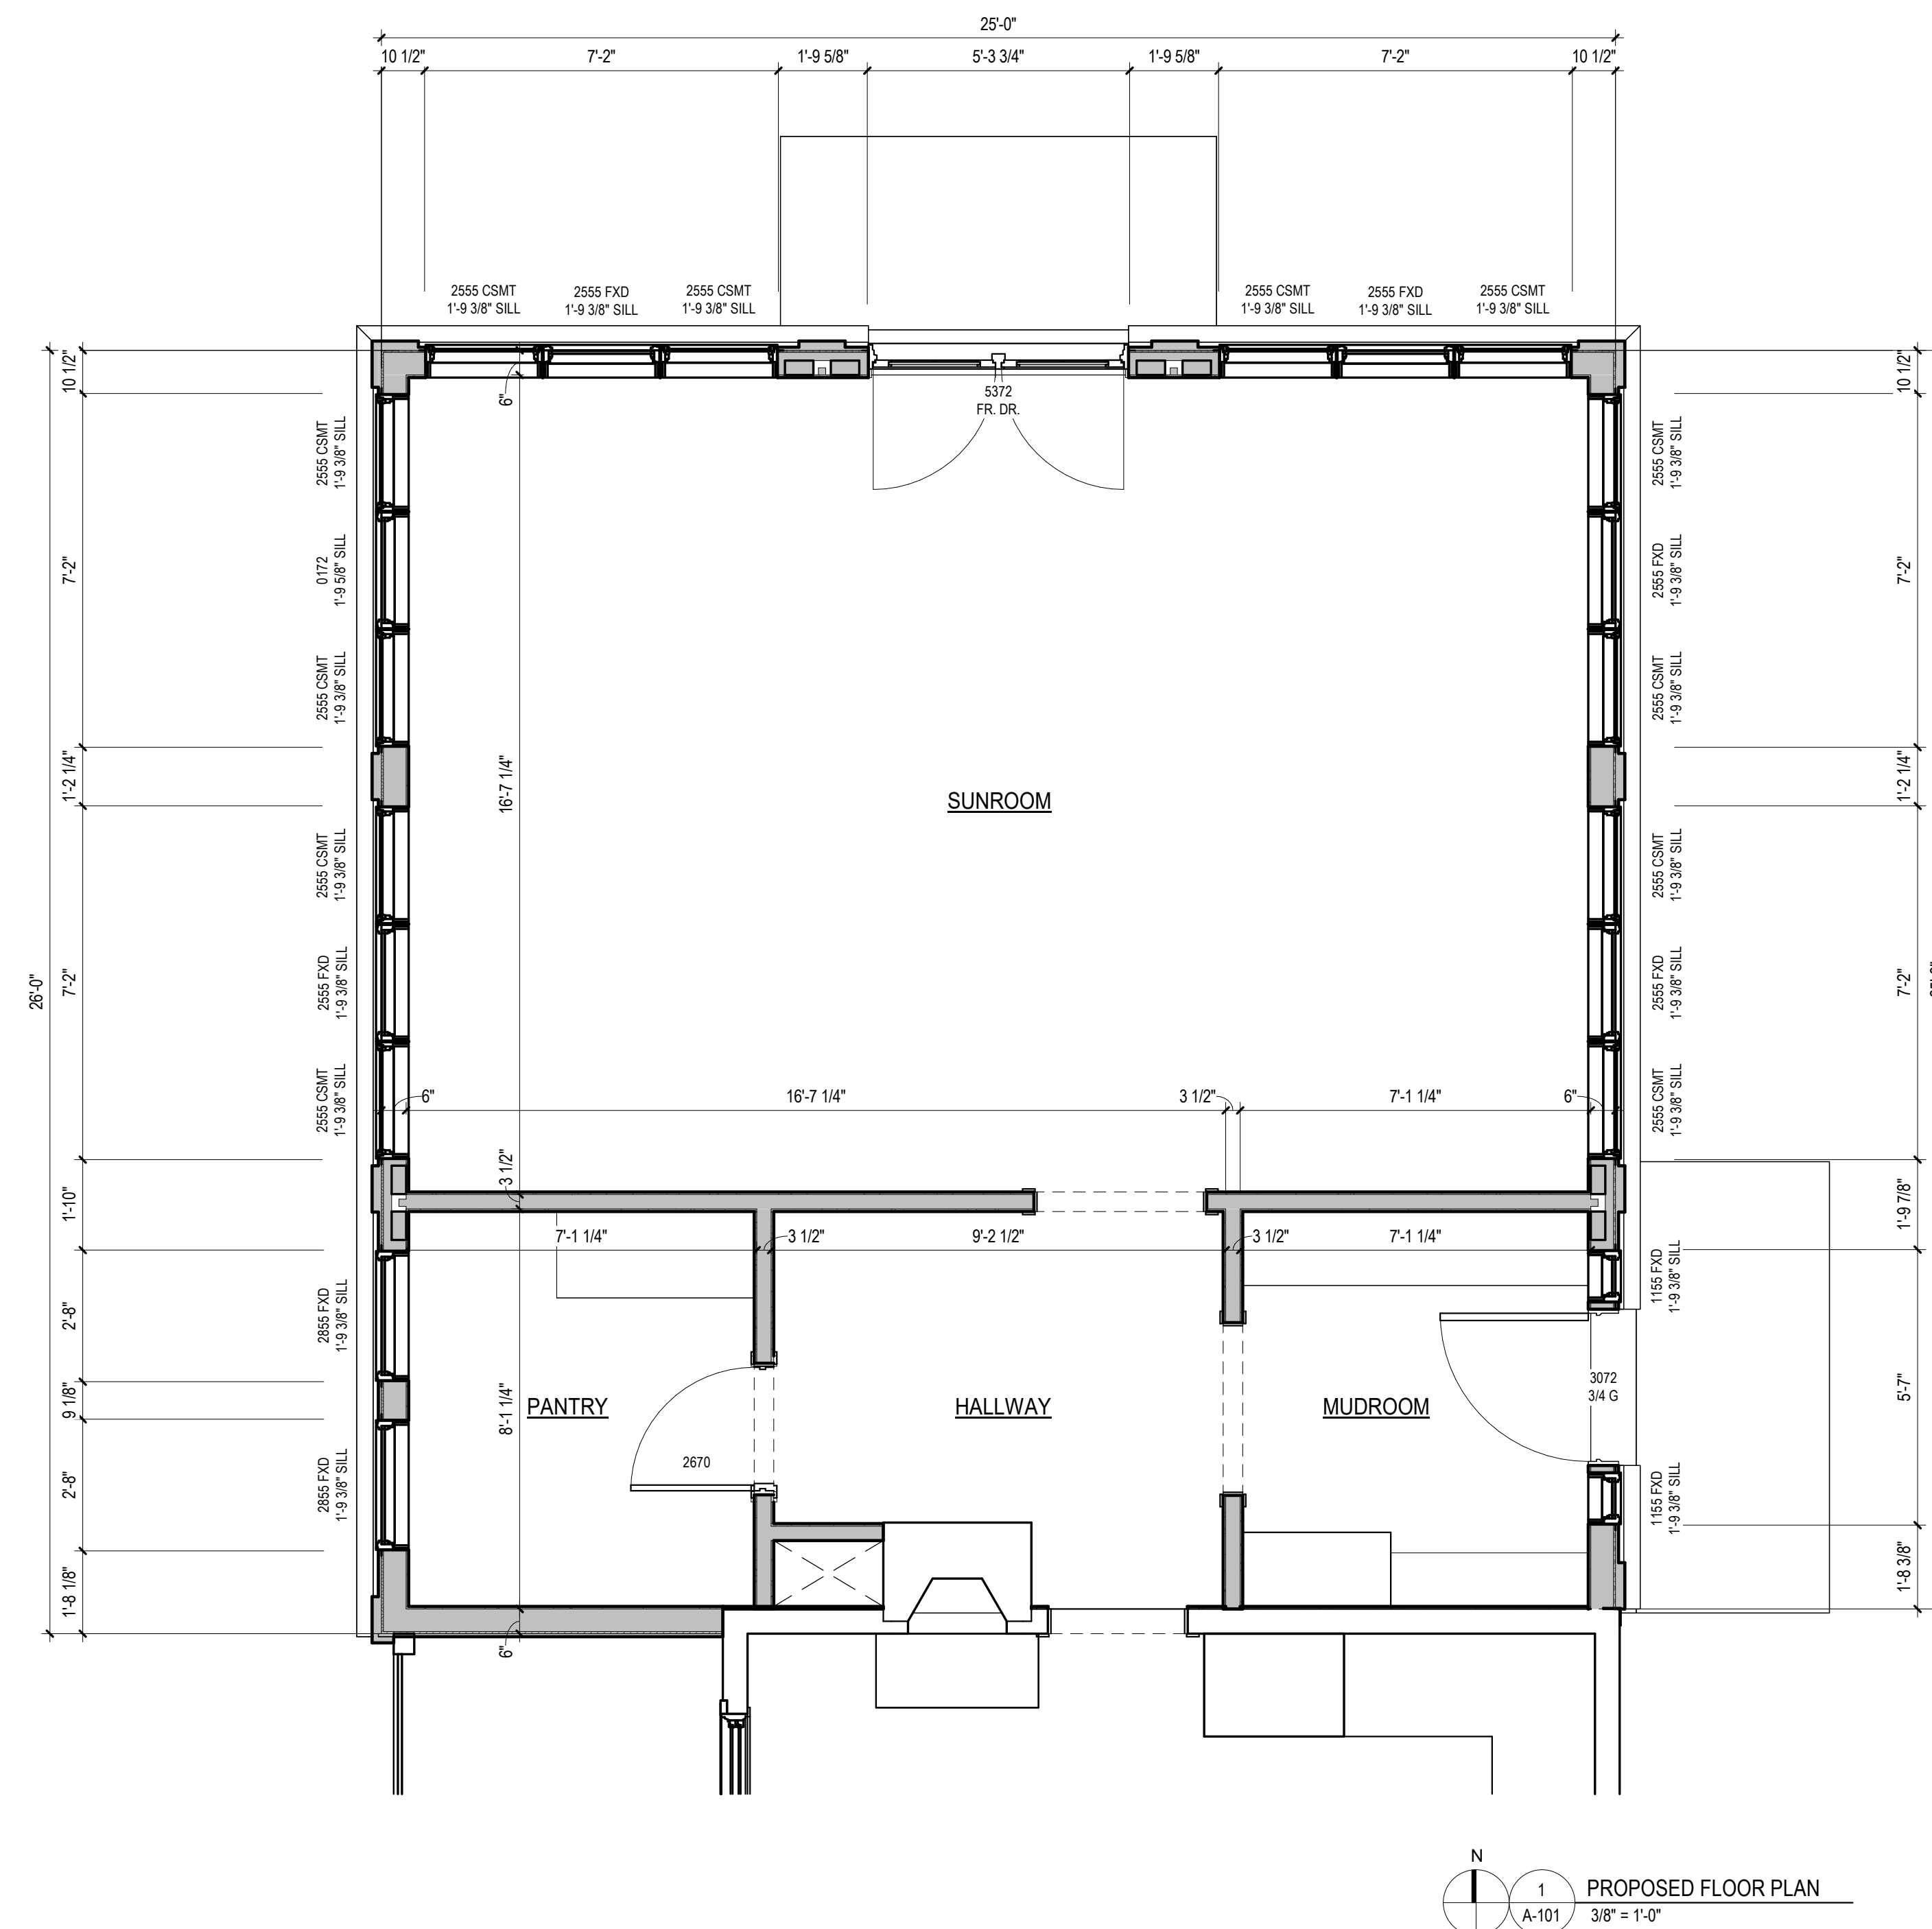

DO NOT SCALE DRAWINGS; USE NOTED DIMENSION ONLY.

THIS DRAWING IS THE PROPERTY OF MARCHITECTS. UNAUTHORIZED USE OF ANY KIND, INCLUDING USE ON OTHER PROJECTS, IS PROHIBITED.

DO NOT SCALE DRAWINGS. USE NOTED DIMENSION ONLY.

THIS DRAWING IS THE PROPERTY OF M ARCHITECTS. UNAUTHORIZED USE OF ANY KIND, INCLUDING USE ON OTHER PROJECTS, IS PROHIBITED.



3 EAST ELEVATION
A-201
3/8" = 1'-0"



1 WEST ELEVATION
A-201
3/8" = 1'-0"



2 NORTH ELEVATION
A-201
3/8" = 1'-0"

DO NOT SCALE DRAWINGS. USE NOTED DIMENSION ONLY.

THIS DRAWING IS THE PROPERTY OF M ARCHITECTS. UNAUTHORIZED USE OF ANY KIND, INCLUDING USE ON OTHER PROJECTS, IS PROHIBITED.

CONSULTANTS

NOT FOR CONSTRUCTION


PROJECT
THE EVANS RESIDENCE:
SUNROOM ADDITION

PROJECT ADDRESS
3063 GEDDES AVE
ANN ARBOR, MI
48104


PROJECT NUMBER
24.01

SHEET NAME
3D VIEWS


SHEET NUMBER

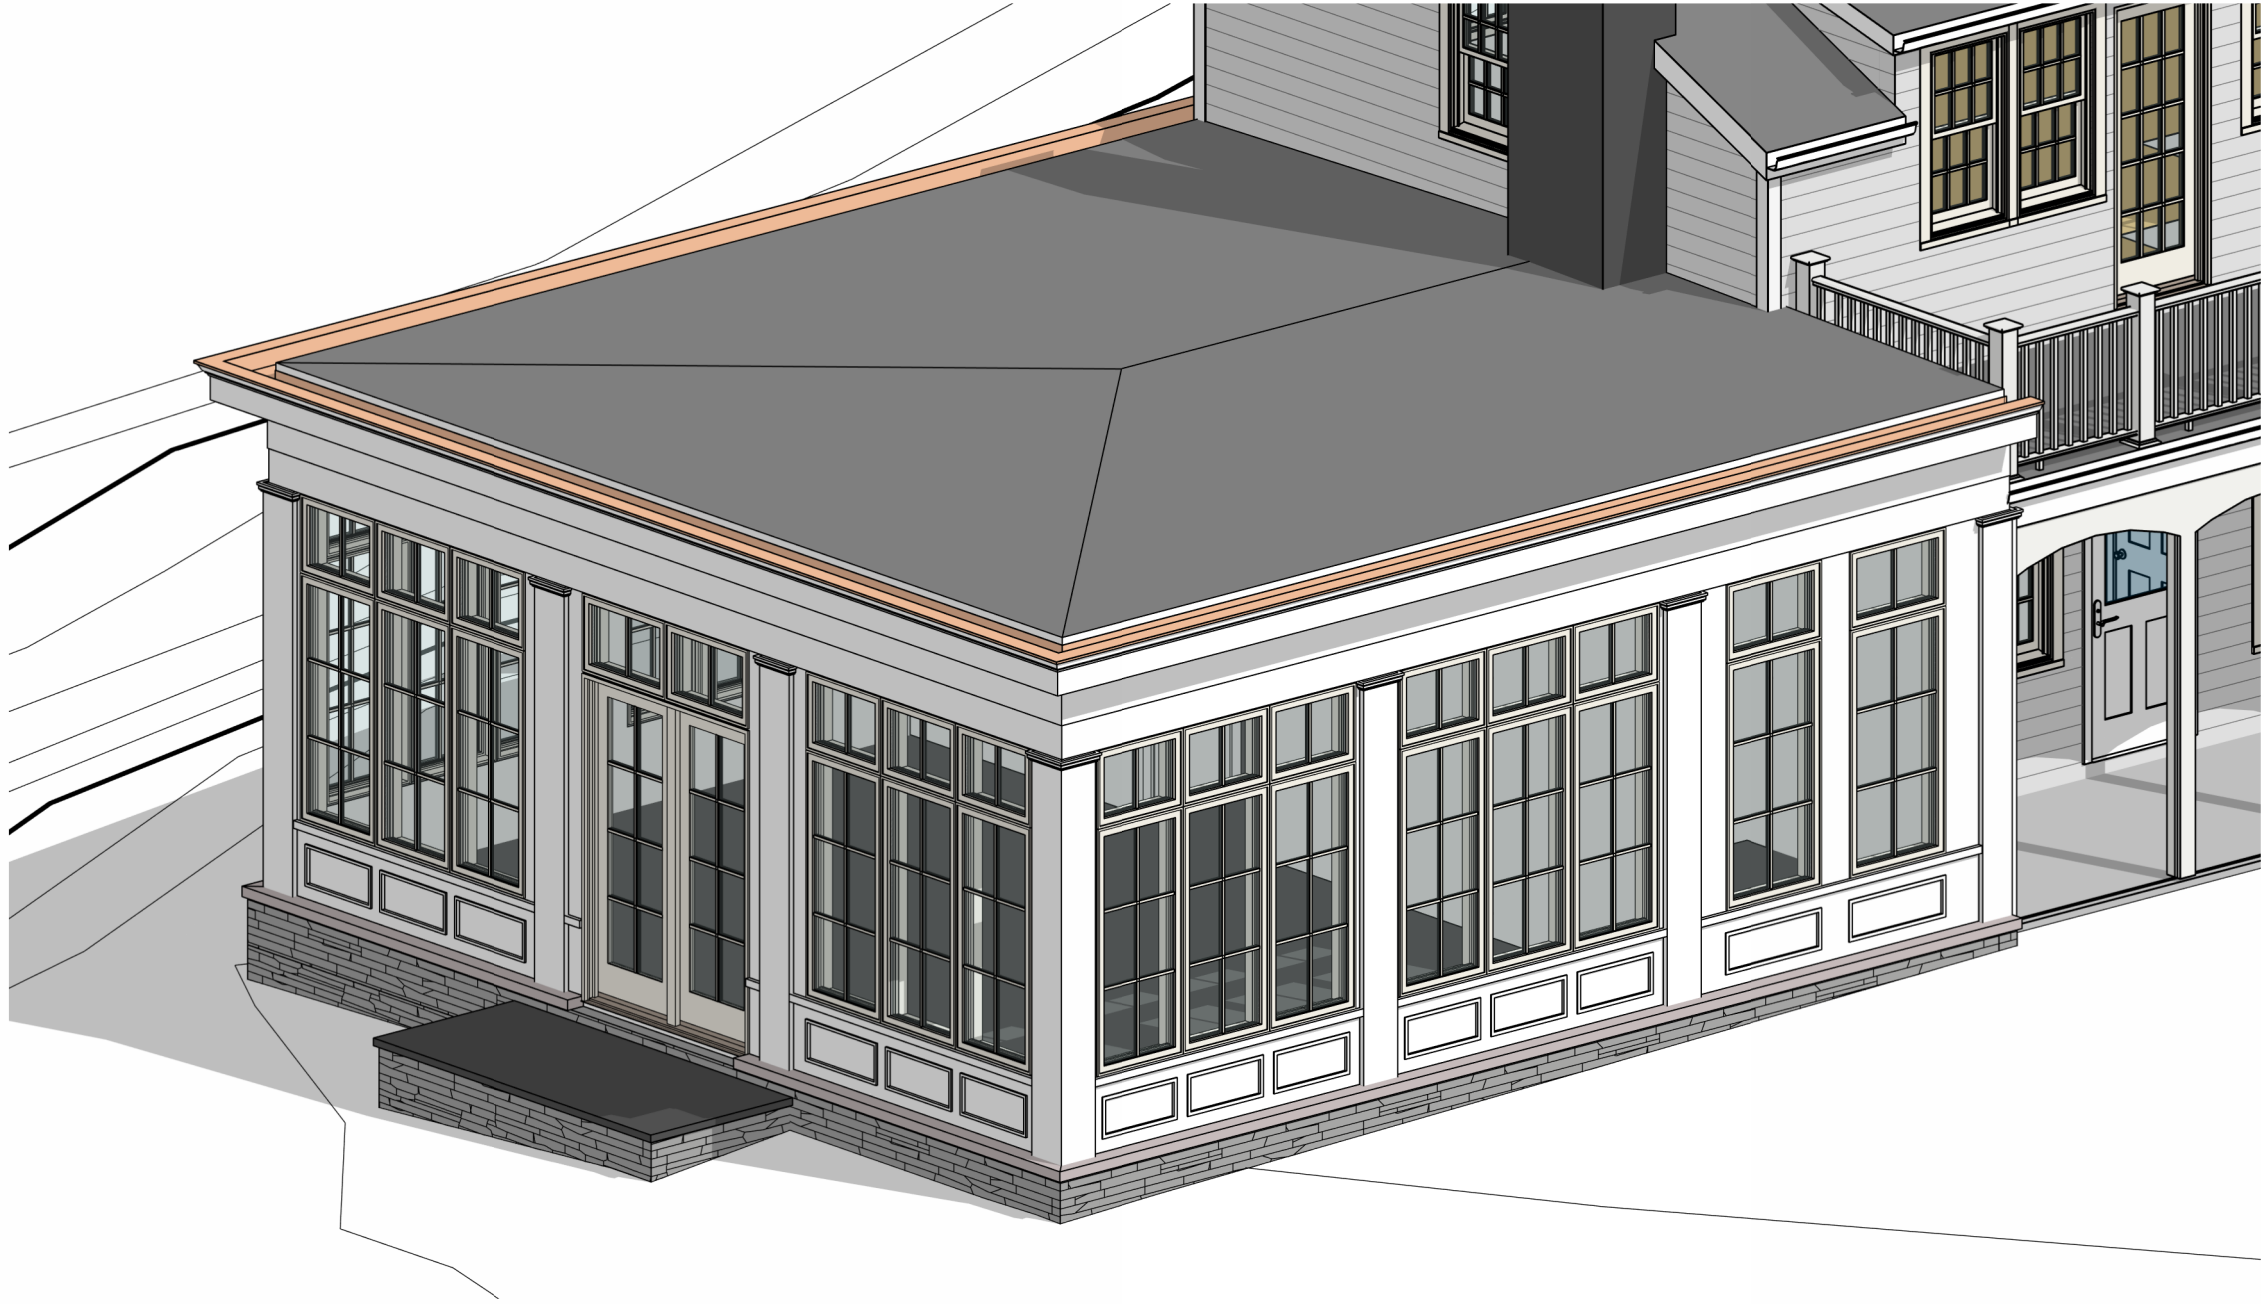

2
A-701
3D VIEW NORTHWEST

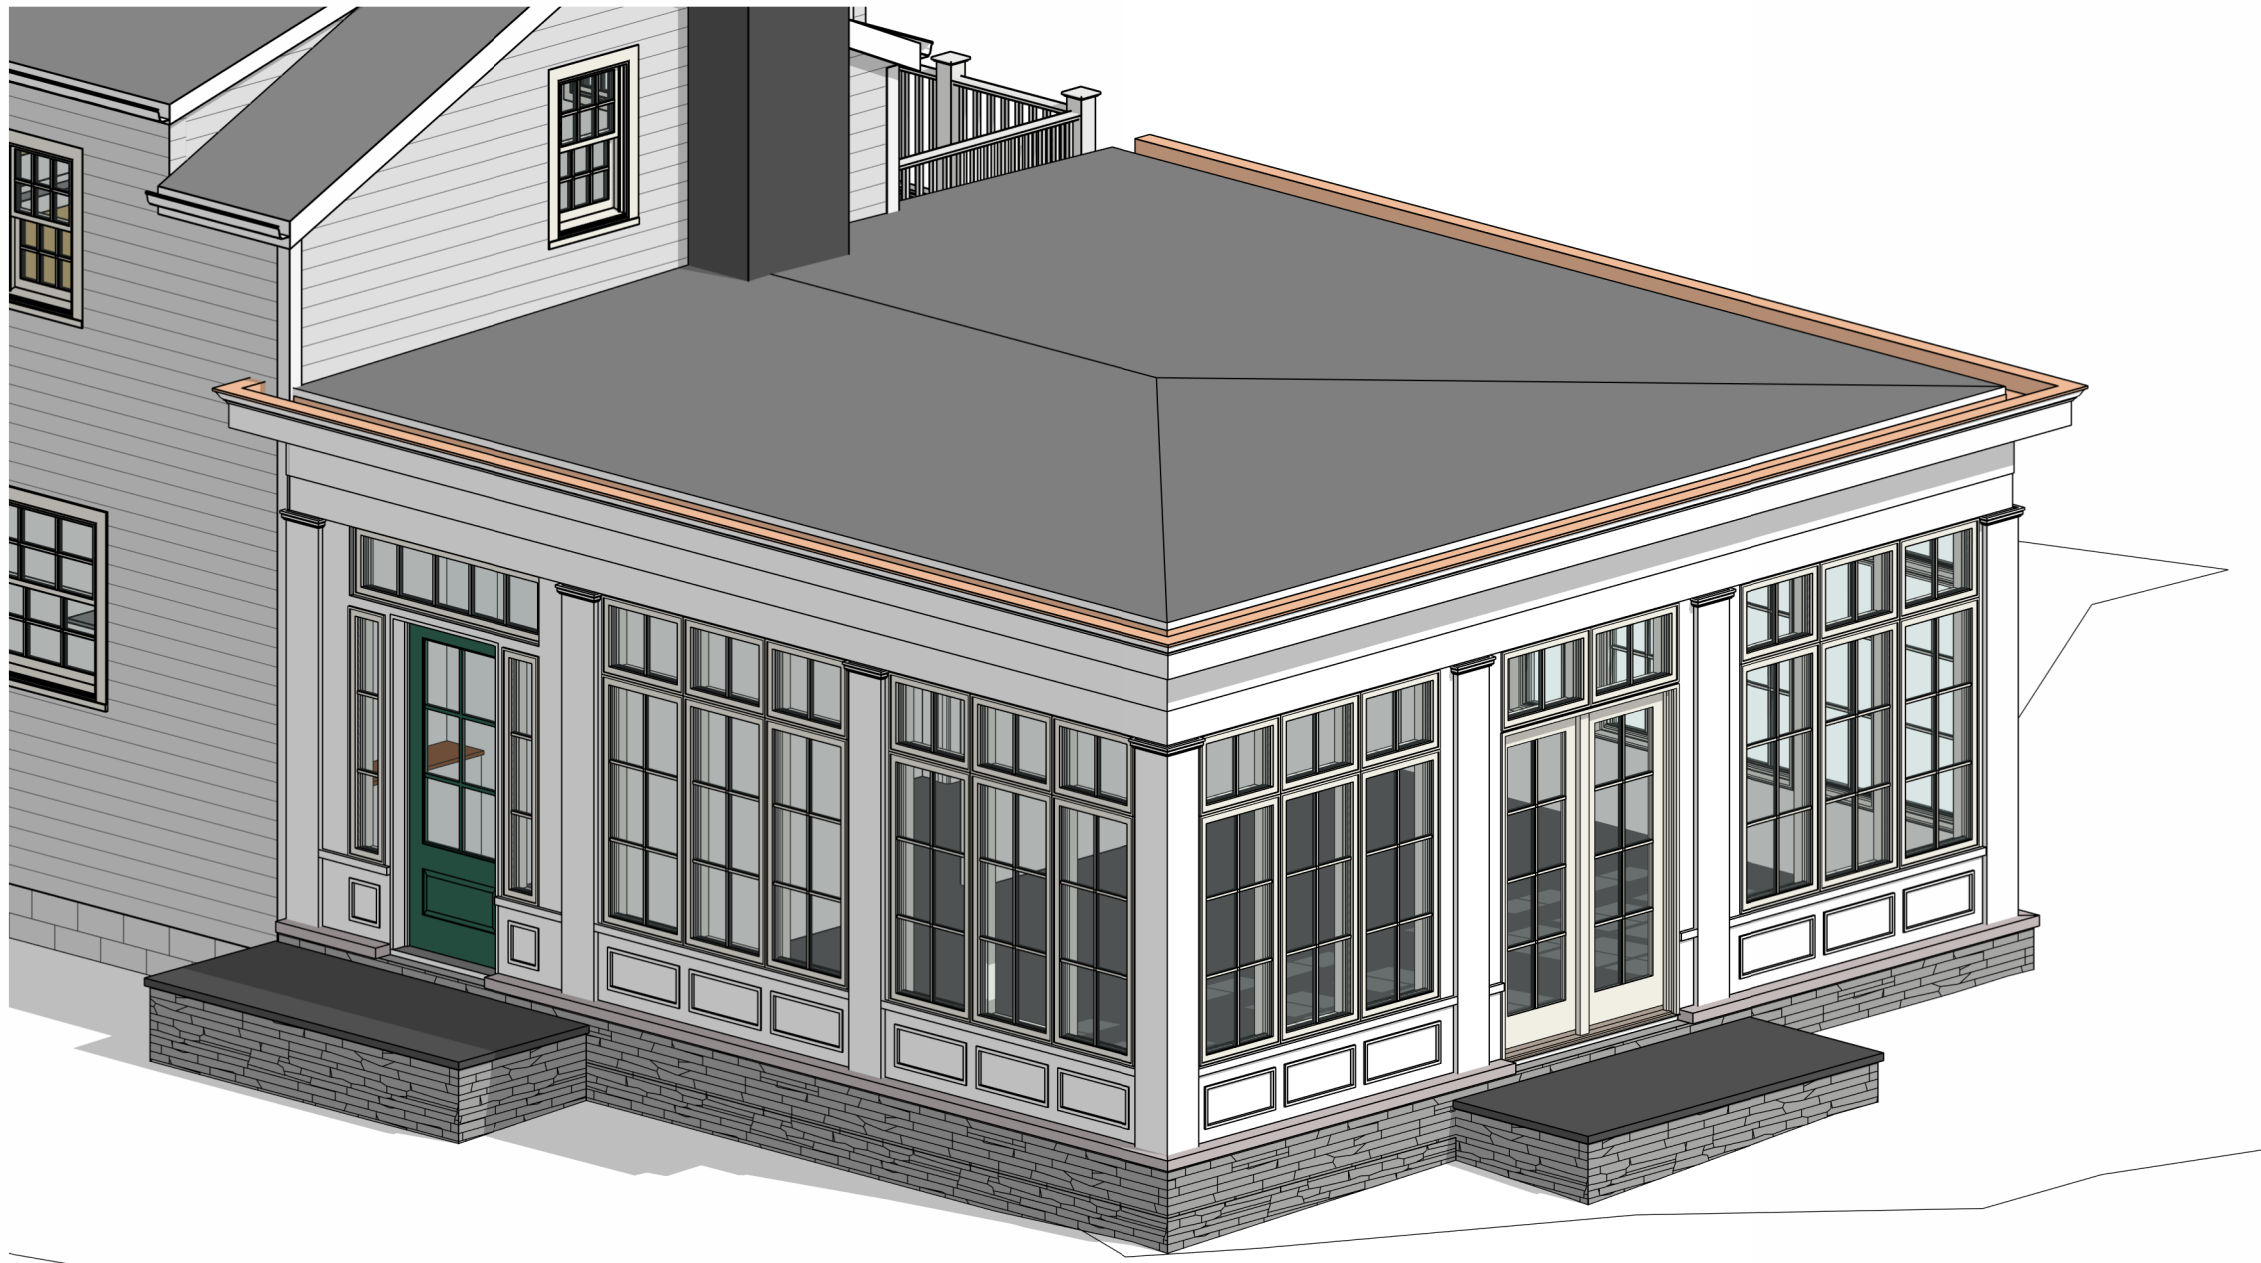

1
A-701
3D VIEW NORTHEAST

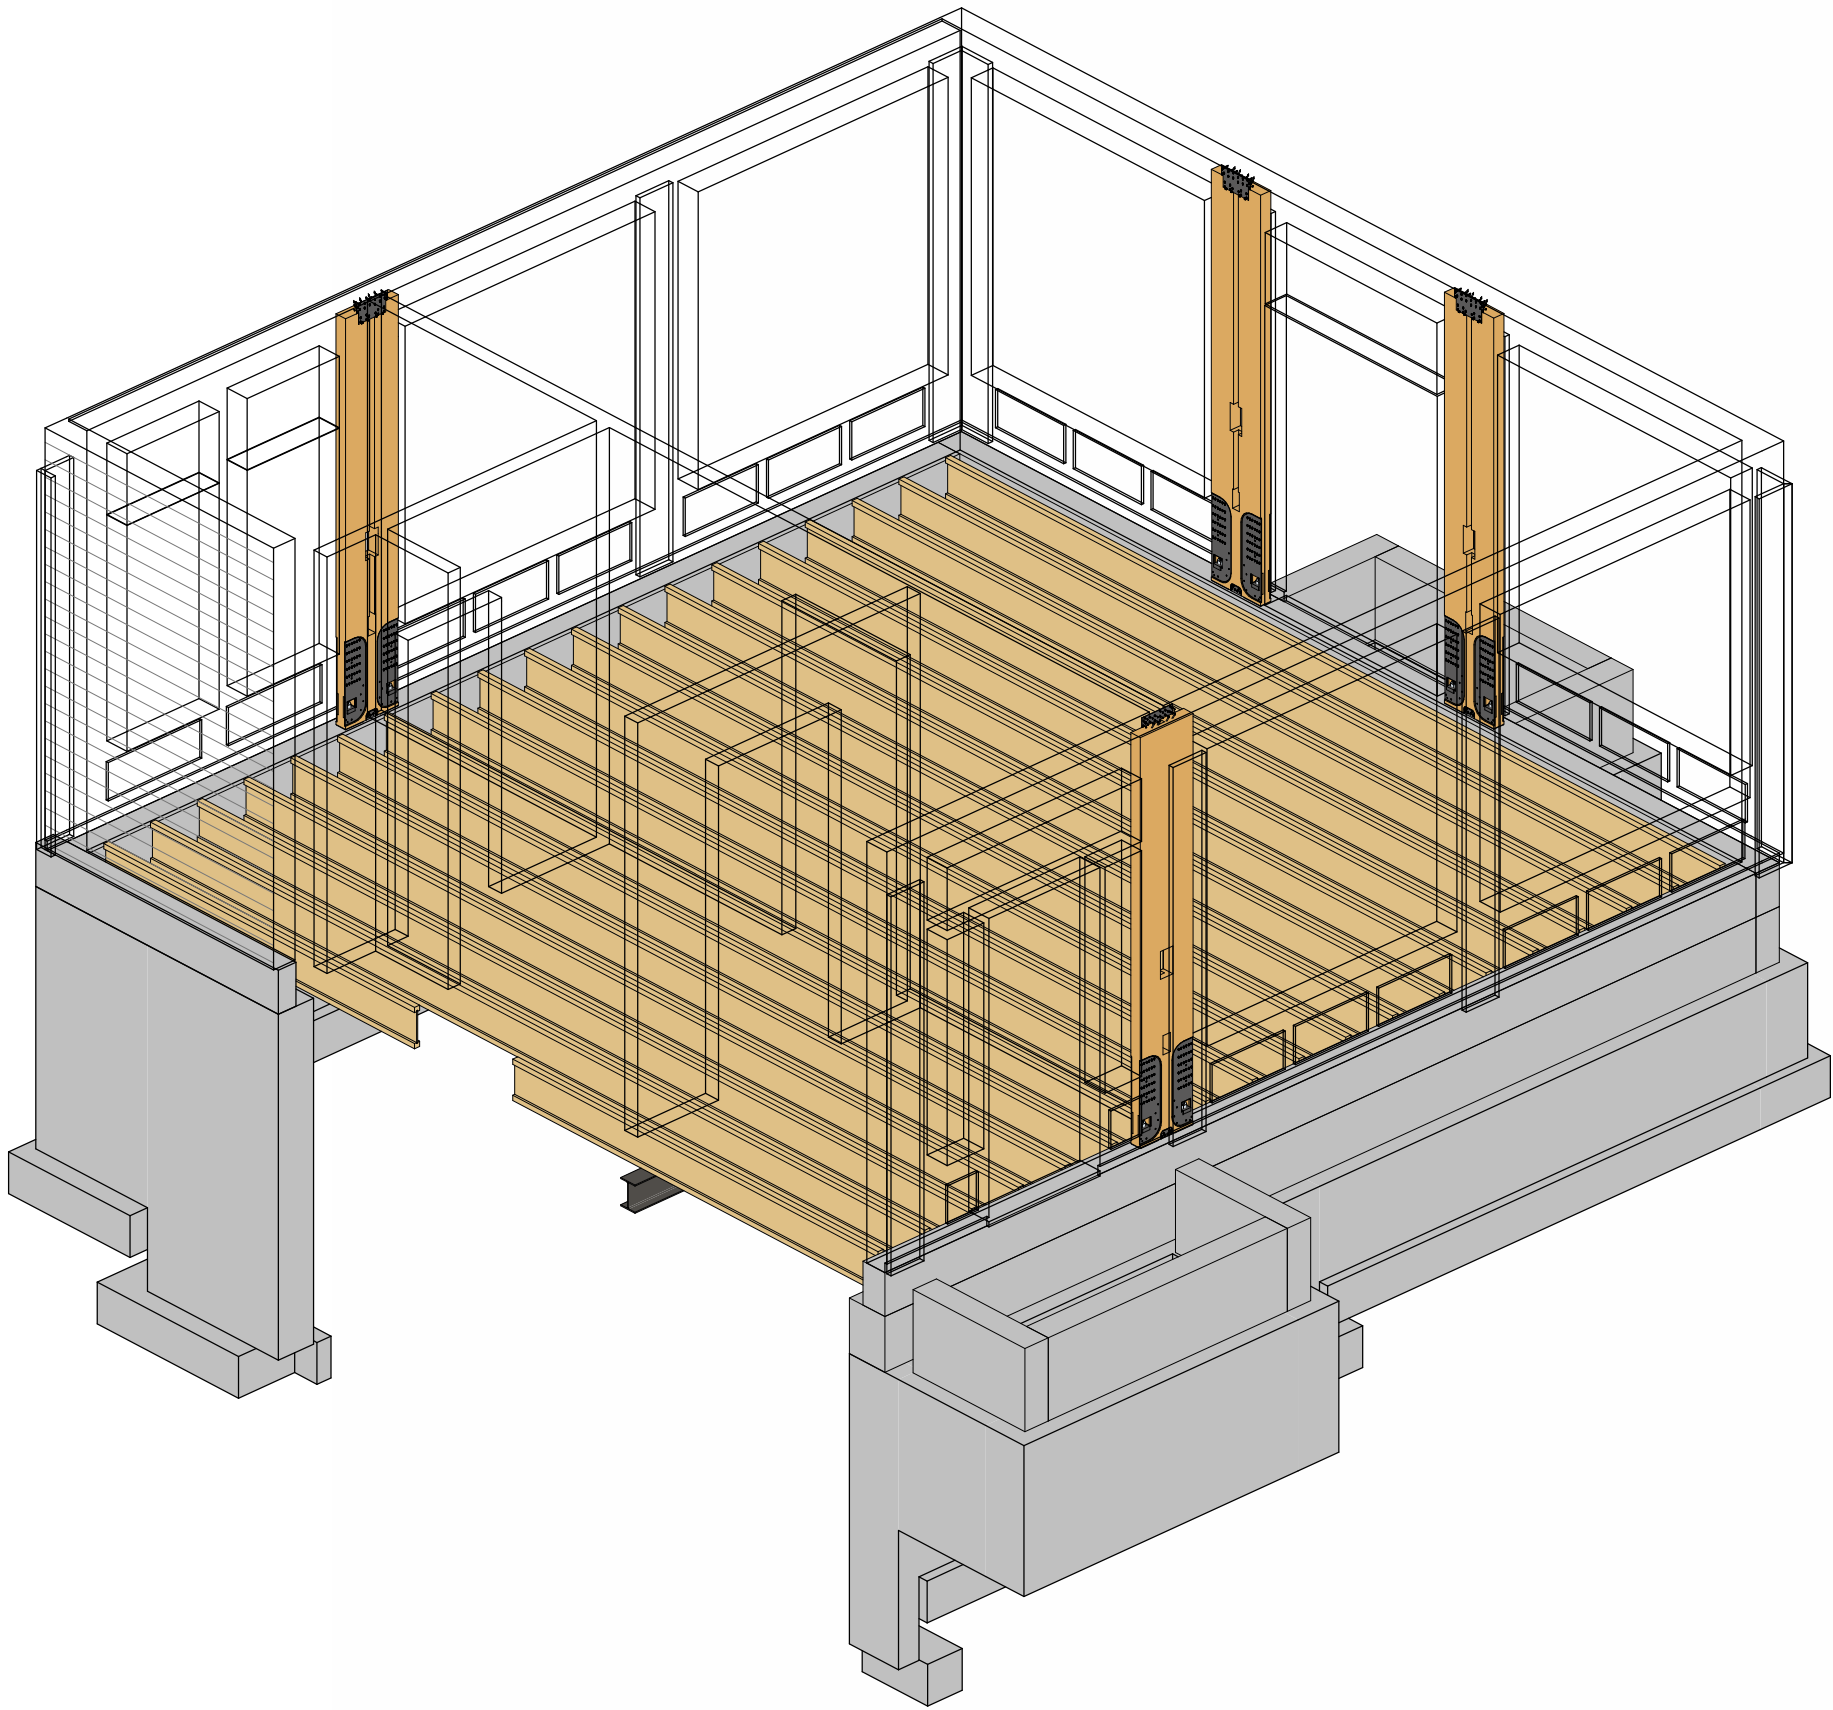

3
A-701
3D VIEW FOUNDATION & WALL
BRACING